









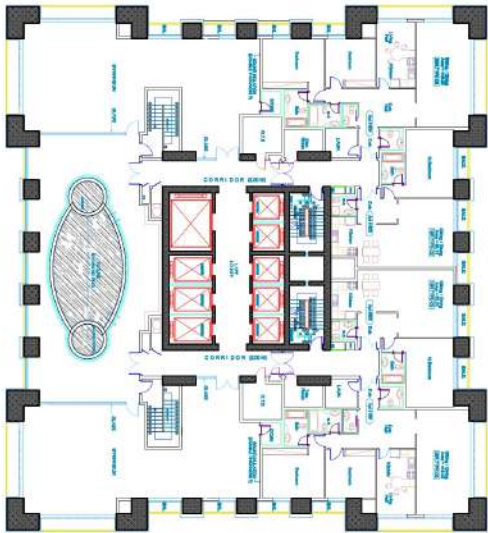









PRINCESS TOWER

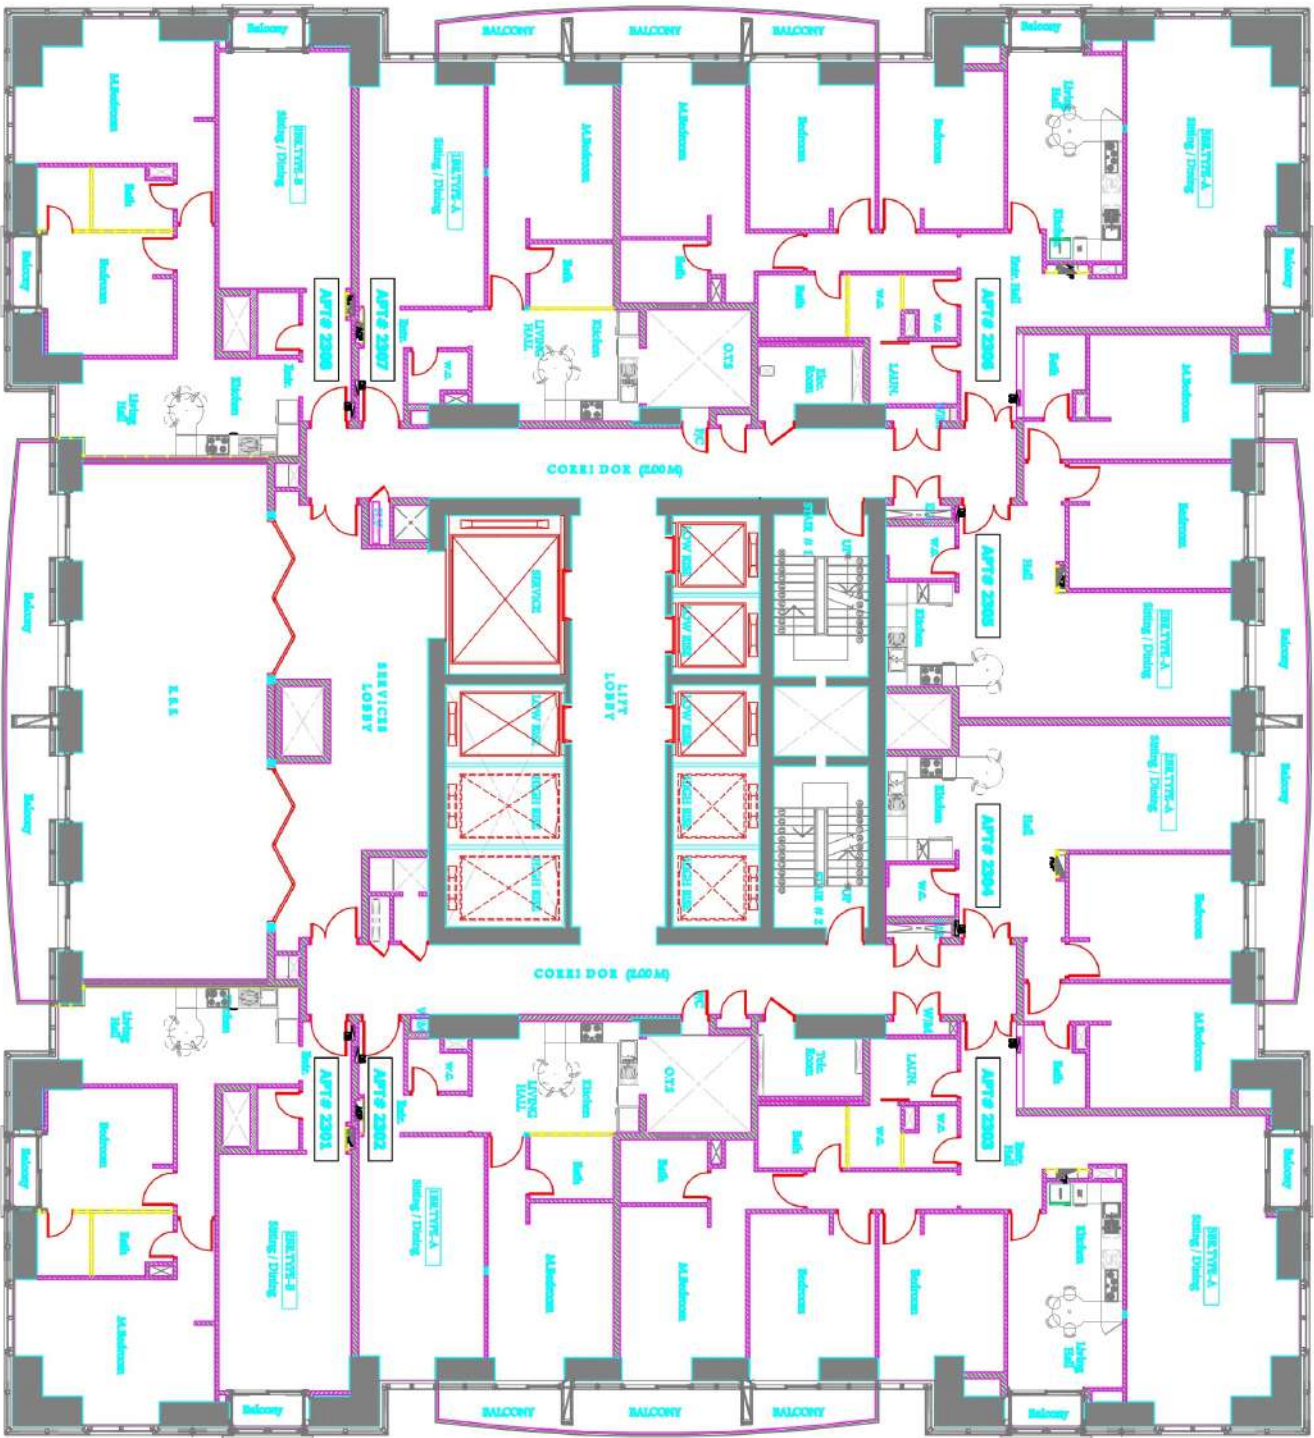

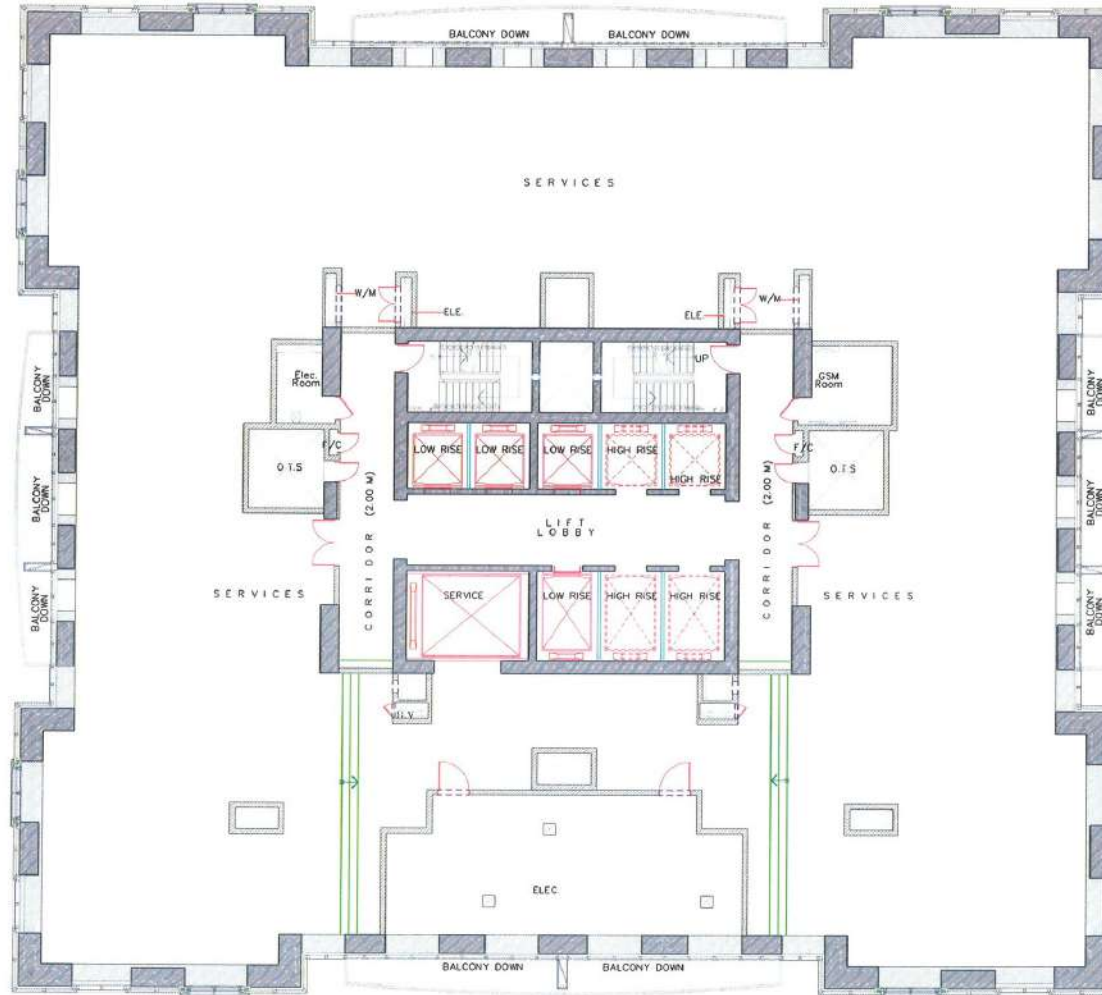

- NOTES:**
1. ALL DIMENSIONS ARE IN MILLIMETER UNLESS OTHERWISE NOTED.
 2. ALL LEVELS SHALL BE MEASURED FROM THE FINISH FLOOR LEVEL.
 3. HEAD RESTRAINT TO BE FIXED @ 2 METERS CENTER TO CENTER IN CASE OF WALL HEIGHT EXCEEDS 3 METERS.

ACTIVITY	NAME	SIGNATURE
STR. ENGR.		
MEP. ENGR.		
ARCH. COO.		
MEP. CONTR.		

KEY PLAN

REV.	DESCRIPTION	DATE

PROJECT:
PRINCESS TOWER



CONSULTANT:
eng. adnan saffarini
 DESIGN, SUPERVISION & CONSULT
 P.O. BOX 1028, DUBAI, UNITED ARAB EMIRATES, U.A.E.

MEP CONTRACTOR:
ARABIAN CONSTRUCTION COMPANY
 P.O. BOX 2113, AL KHAYMA, U.A.E.

SUBCONTRACTOR:

DRAWING TITLE:
24TH FLOOR

SCALE	DATE
1:100	


PREVIOUS NUMBER: REV:

DRAWN: R/S: CHECKED:


REFERENCES:


THIS DRAWING IS A PROPERTY OF ARABIAN CONSTRUCTION COMPANY. NO PART OR WHOLE THEREOF BE REPRODUCED, COPIED OR USED IN OTHER MANNER WITHOUT THEIR PRIOR CONSENT.

25TH-50TH FLOOR
PRINCESS TOWER

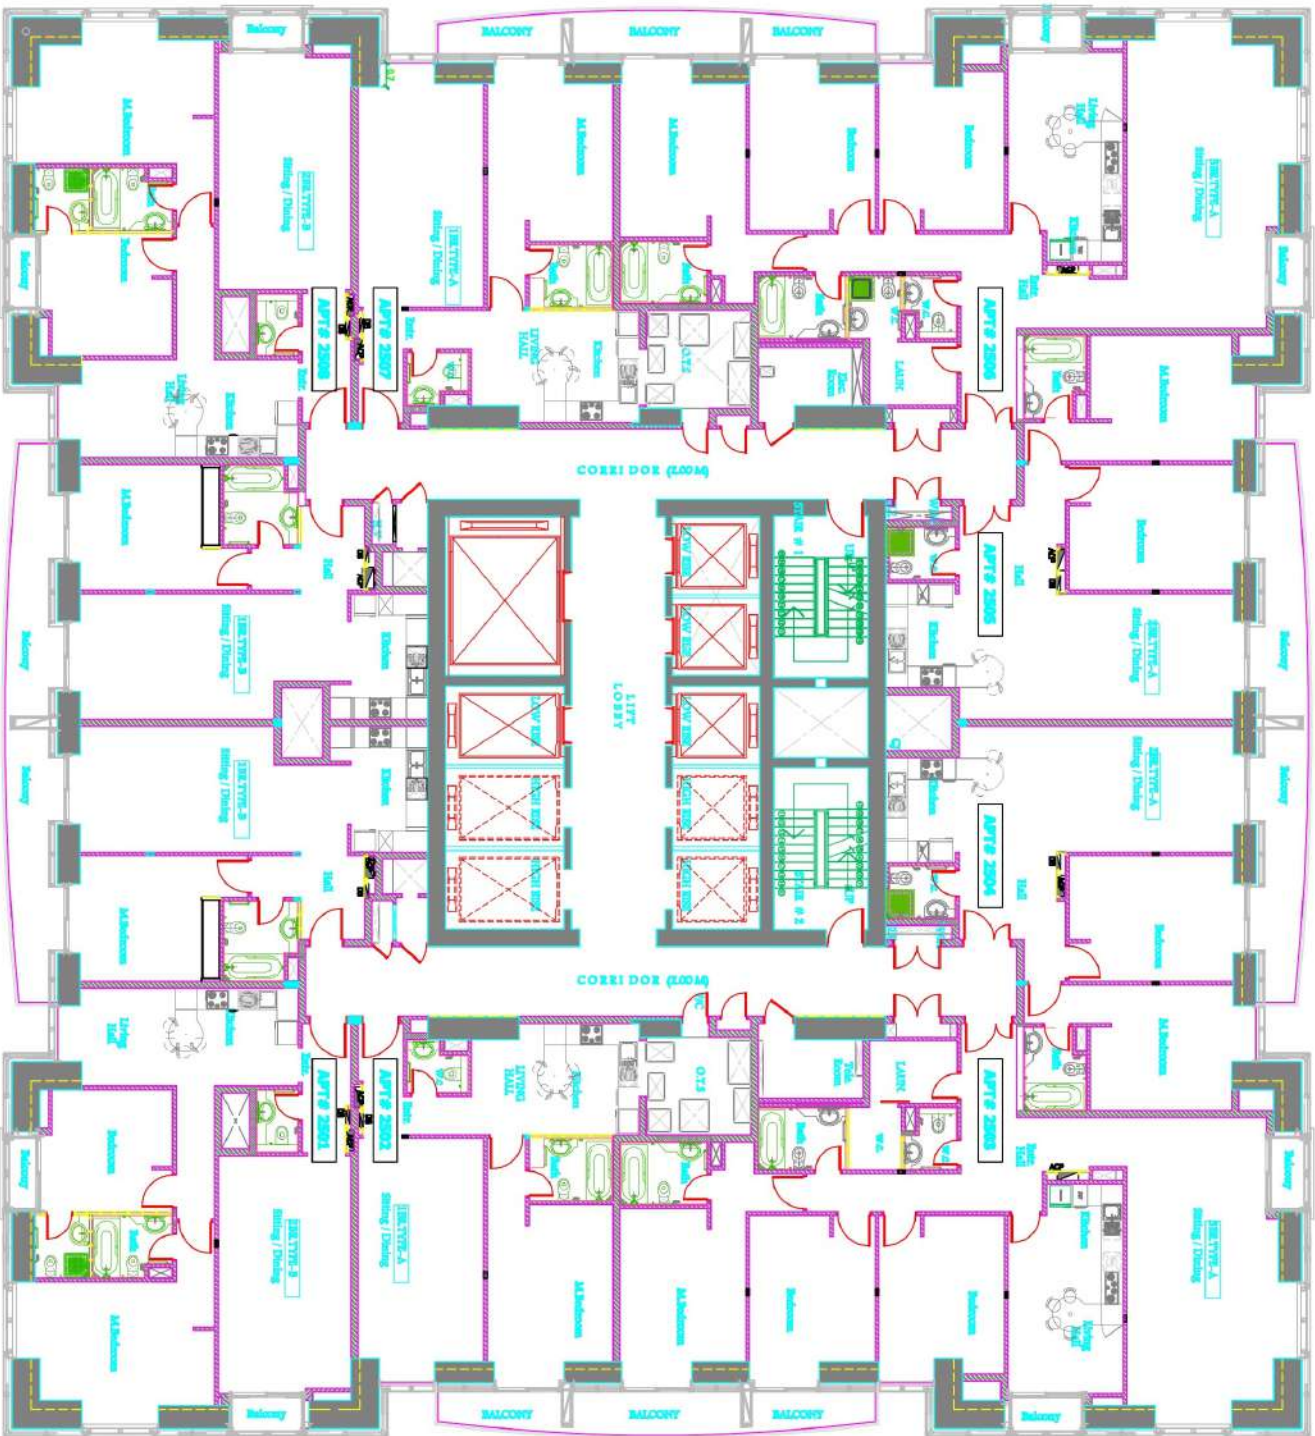

51ST FLOOR
PRINCESS TOWER

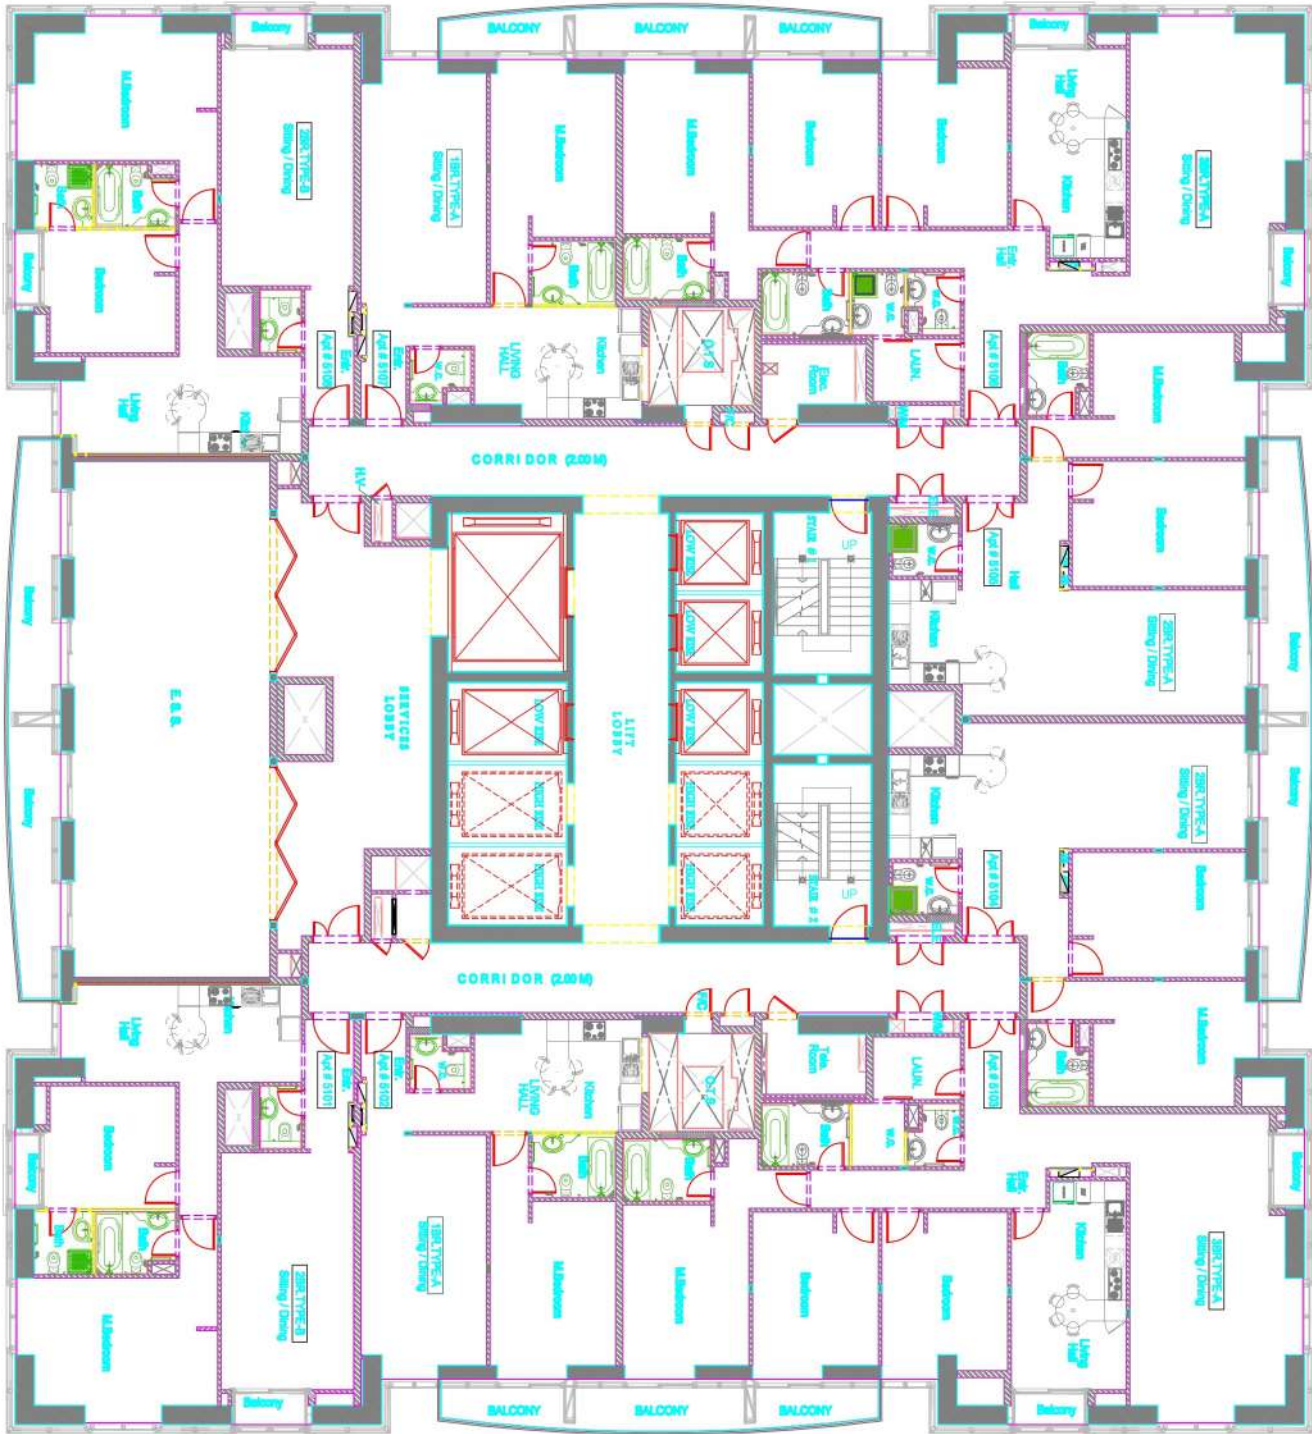

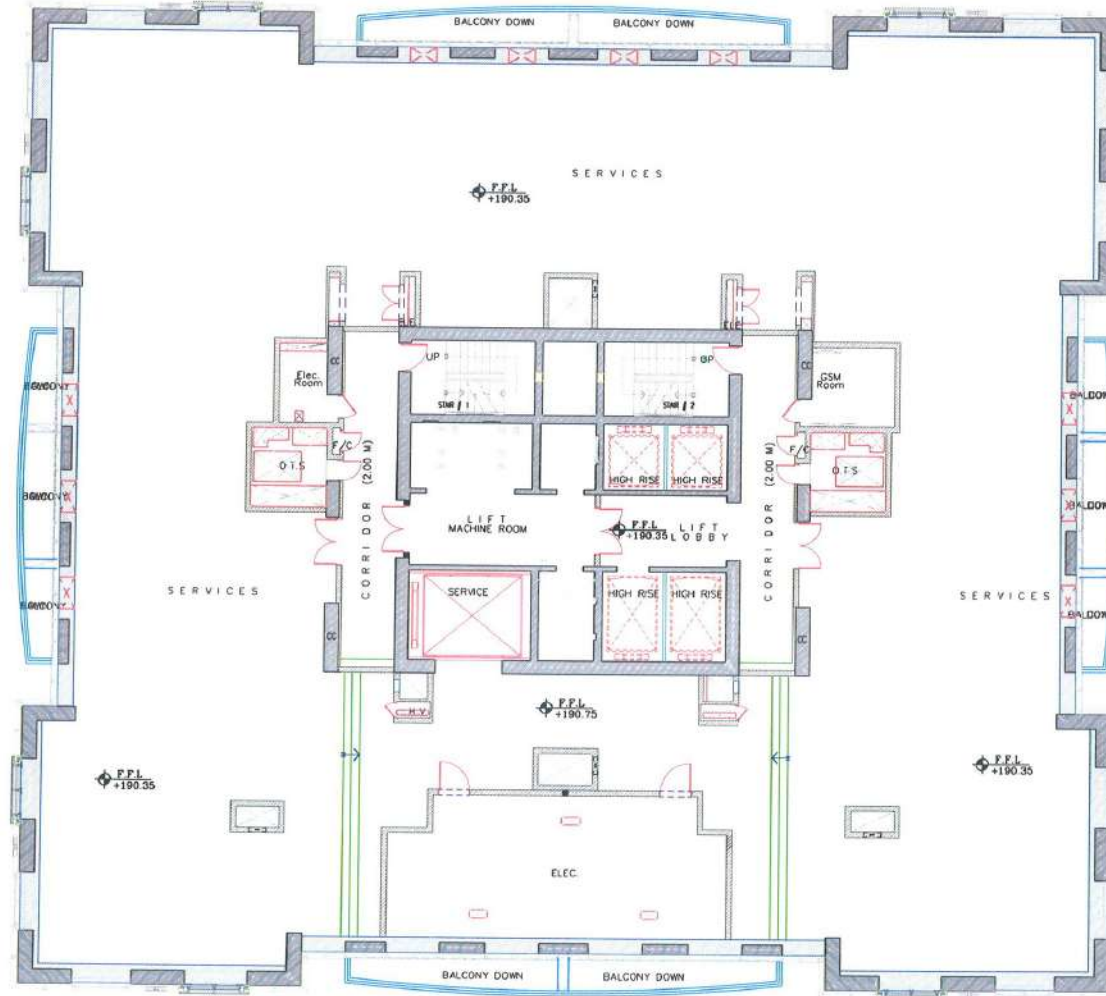

NOTES:

1. ALL DIMENSIONS ARE IN MILLIMETER UNLESS OTHERWISE NOTED.
2. ALL LEVEL LEVELS SHALL BE MEASURED FROM THE FINISH FLOOR LEVEL.
3. HEAD RESTRAINT TO BE FIXED @ 2 METERS CENTER TO CENTER IN CASE OF WALL HEIGHT EXCEEDS 3 METERS.

ACTIVITY	NAME	SIGNATURE
STR. ENGR.		
MEP. ENGR.		
ARCH. COO.		
MEP. CONTR.		
KEY PLAN		

REV.	DESCRIPTION	DATE

PROJECT
PRINCESS TOWER
 (08 + G + 100) (077 FLOORS)
 PLOT NO. 400 300-02, AL BODHAN ROAD, DUBAI, U.A.E.



CONSULTANT
eng. adnan saffarini
 DESIGN, SUPERVISION & CONSULT
 P.O. BOX 4008, DUBAI, U.A.E.

MAIN CONTRACTOR
ARABIAN CONSTRUCTION COMPANY
 P.O. BOX 2115, 400 DUBAI, U.A.E.

SUB CONTRACTOR

DRAWING TITLE
52ND FLOOR


SCALE	1:50	DATE

DESIGN NUMBER	SHEET NO.	REV.


DESIGNER: A/N BACOT CHECKED: I/K

REFERENCES

THIS DRAWING IS A PROPERTY OF ARABIAN CONSTRUCTION COMPANY AND SHALL BE KEPT UNLESS OTHERWISE NOTED. COPIES OR REPRODUCTIONS WITHOUT THEIR PRIOR CONSENT ARE STRICTLY PROHIBITED.

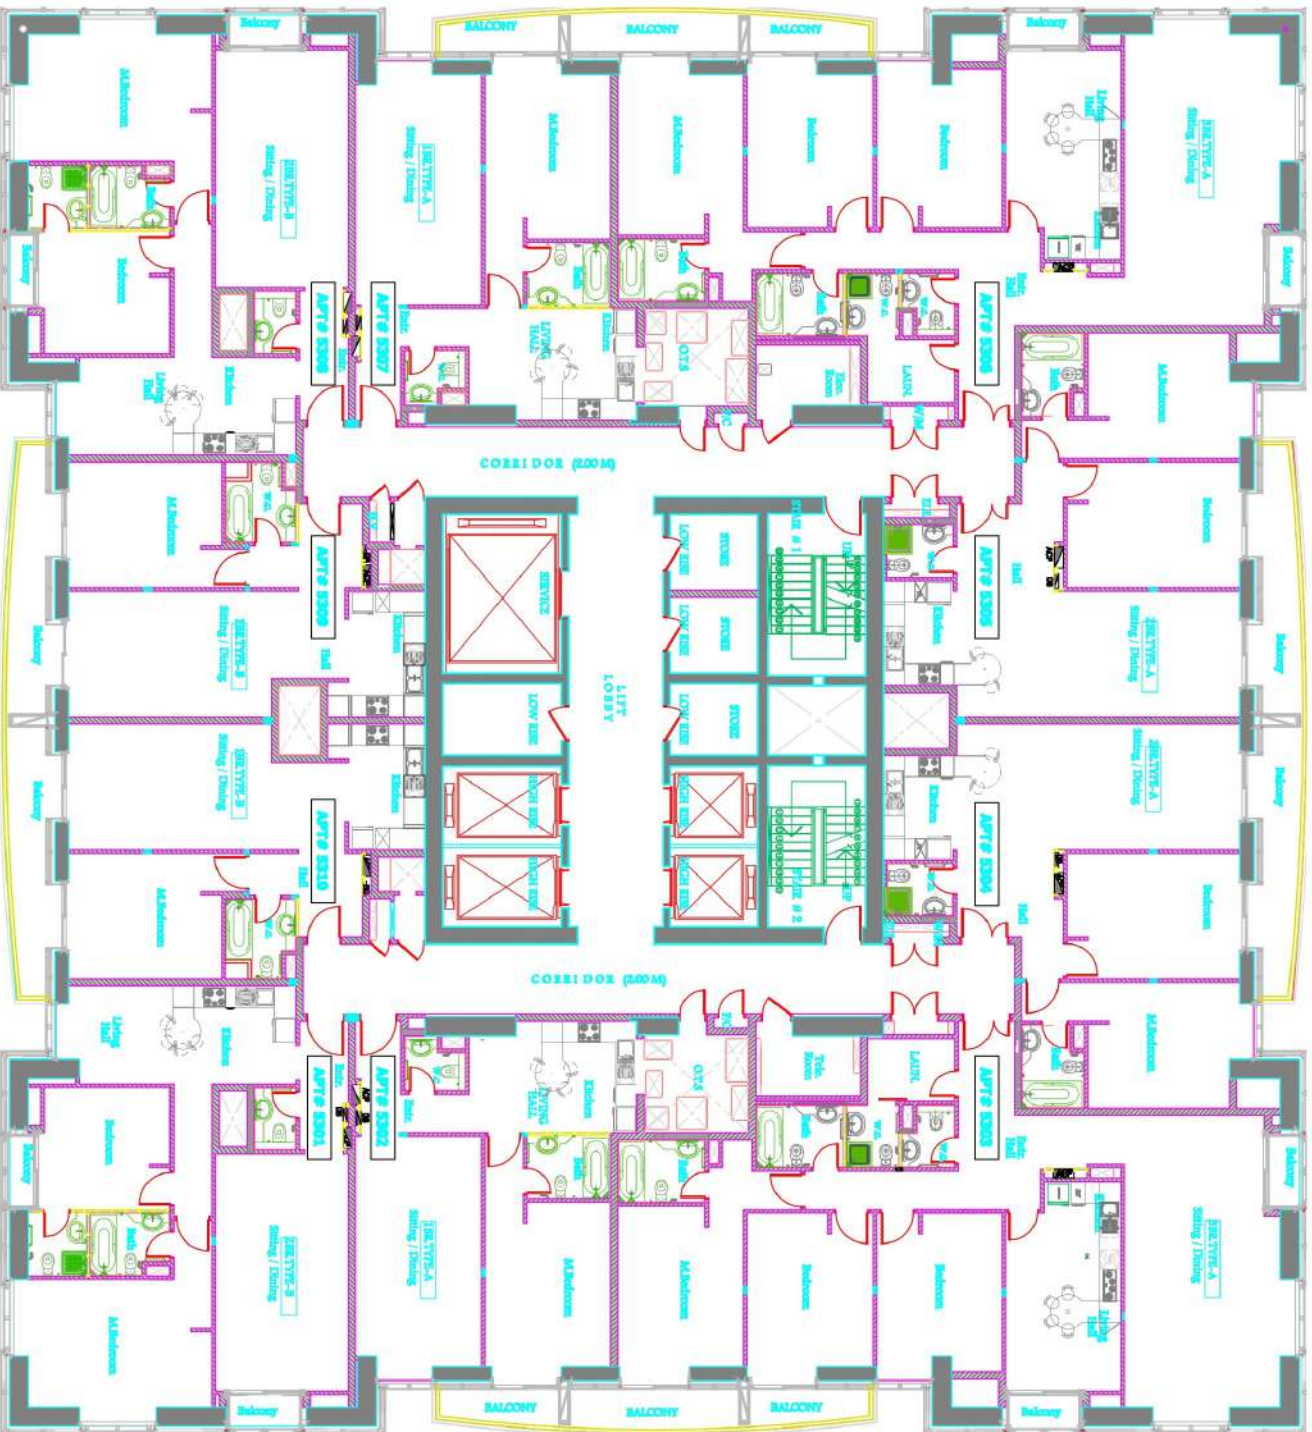

69RD. TO 70TH. FLOOR
 PRINCESS TOWER

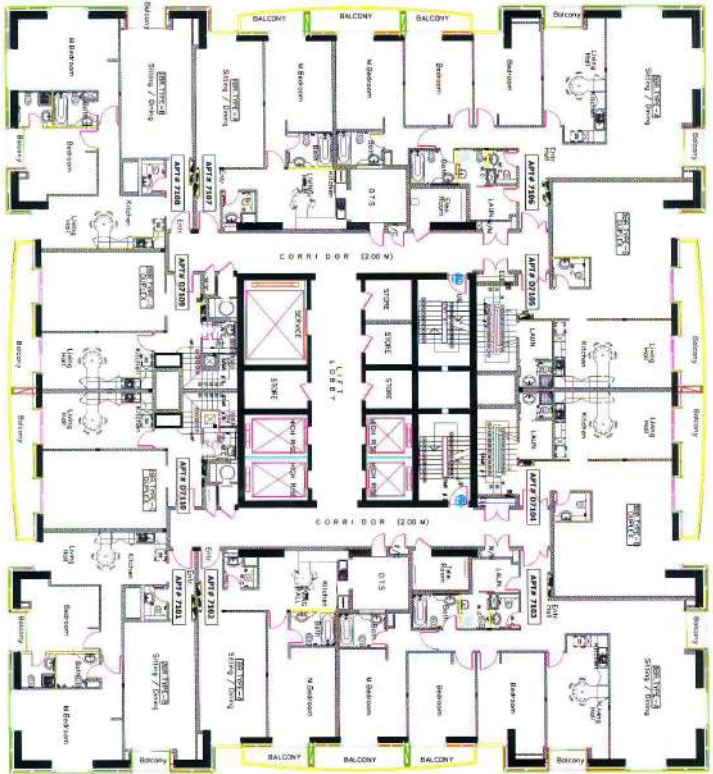











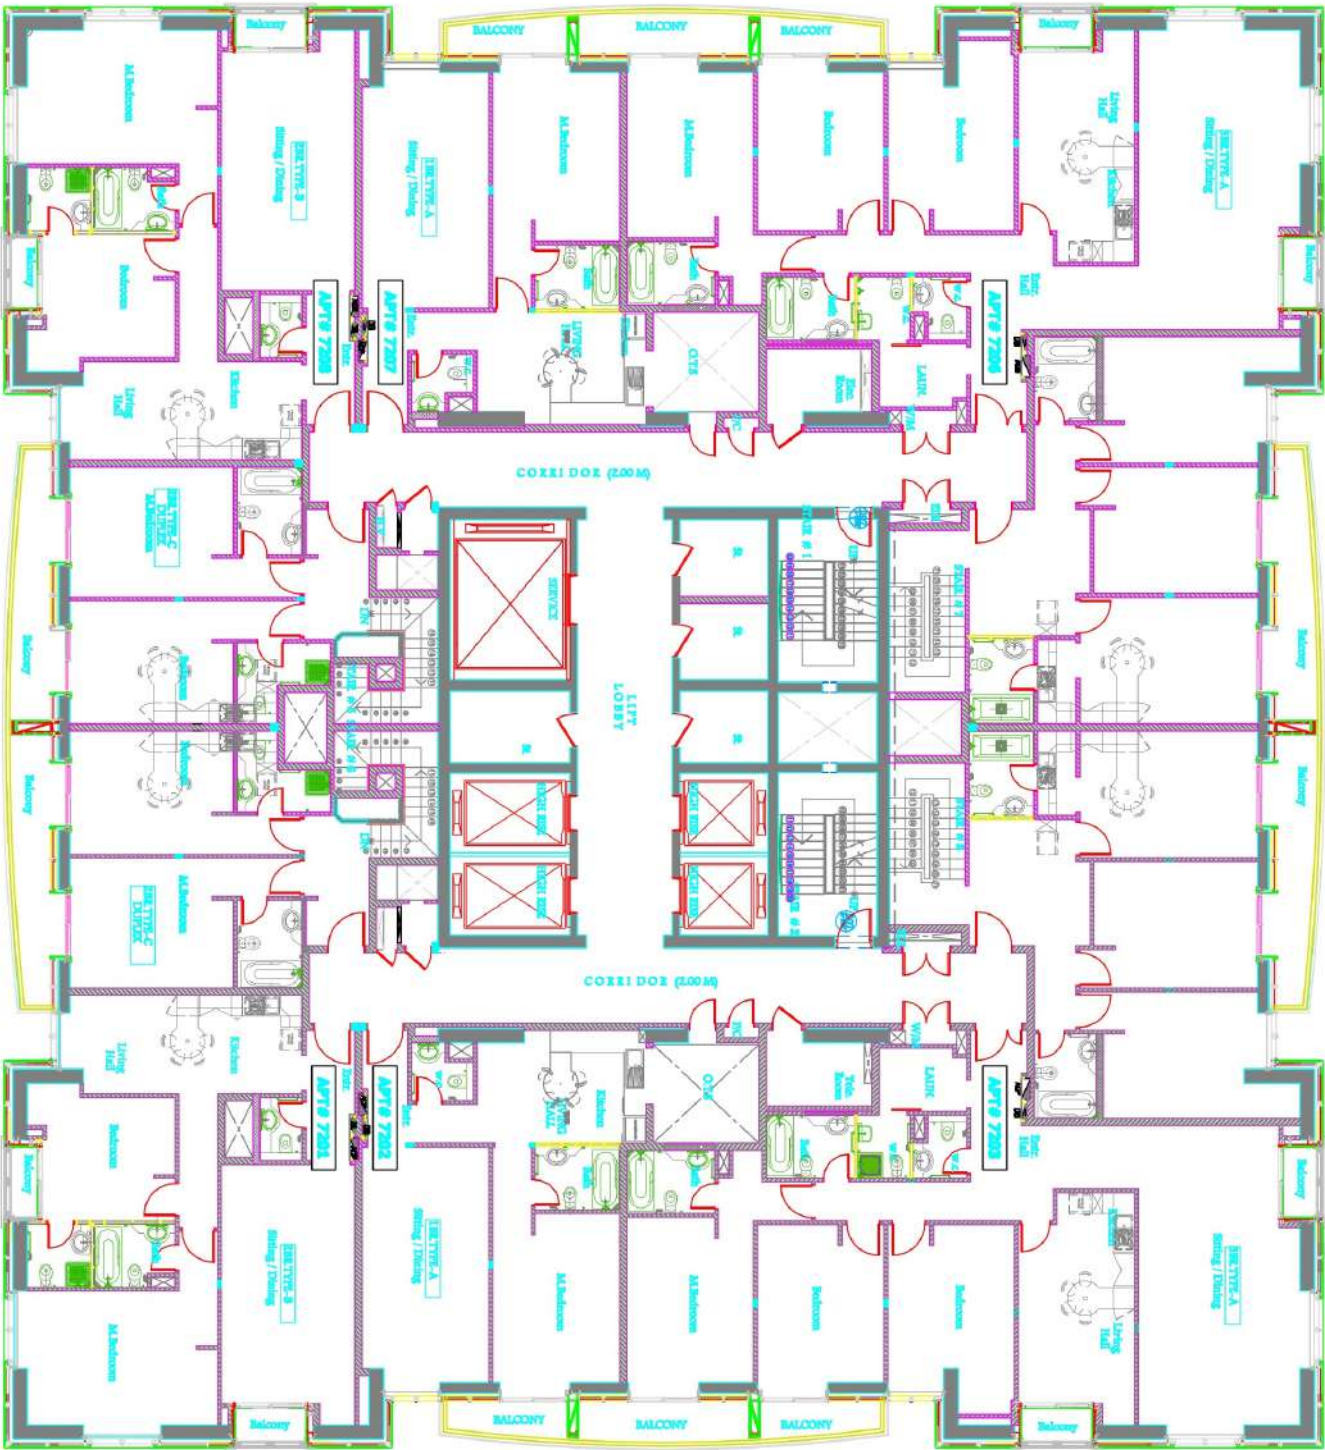

72ND, 74TH, 76TH & 78TH
PRINCESS TOWER

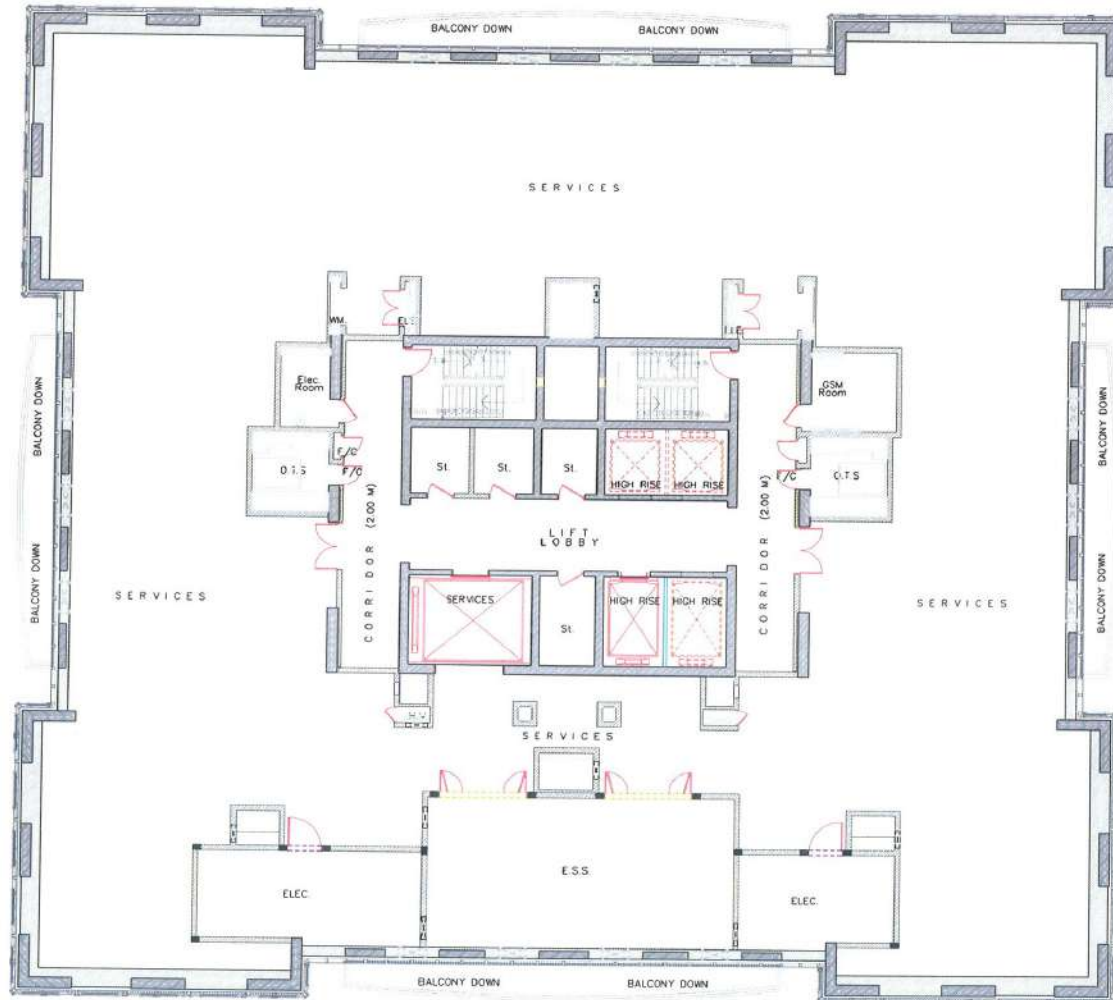

NOTES:

1. ALL DIMENSIONS ARE IN MILLIMETER UNLESS OTHERWISE NOTED.
2. ALL LEVEL LEVELS SHALL BE MEASURED FROM THE FINISH FLOOR LEVEL.
3. HEAD RESTRAINT TO BE FIXED @ 2 METERS CENTER TO CENTER IN CASE OF WALL HEIGHT EXCEEDS 3 METERS.

ACTIVITY	NAME	SIGNATURE
STR. ENGR.		
MEP. ENGR.		
ARCH. COO.		
MEP. CONTR.		

KEY PLAN

REV.	DESCRIPTION	DATE

PROJECT: **PRINCESS TOWER**
(88 + G + 100) (107 FLOORS)
FLOOR NO. 88 (88 + G + 100) (107 FLOORS)



CONSULTANT:
eng. odman saffarini
DESIGN, SUPERVISION & CONSULT


SUBCONTRACTOR:

OFFICE SITE:
79TH FLOOR

SCALE: 1:100 DATE:

DRAWN: R.R. BACIT CHECKED:


REFERENCES:

THIS DRAWING IS A PROPERTY OF ARABIAN CONSTRUCTION COMPANY. NO PART OR WHOLE SHOULD BE REPRODUCED, COPIED OR USED IN ANY MANNER WHATSOEVER WITHOUT THEIR PRIOR CONSENT.


PRINCESS TOWER**




91ST-94TH FLOOR
PRINCESS TOWER

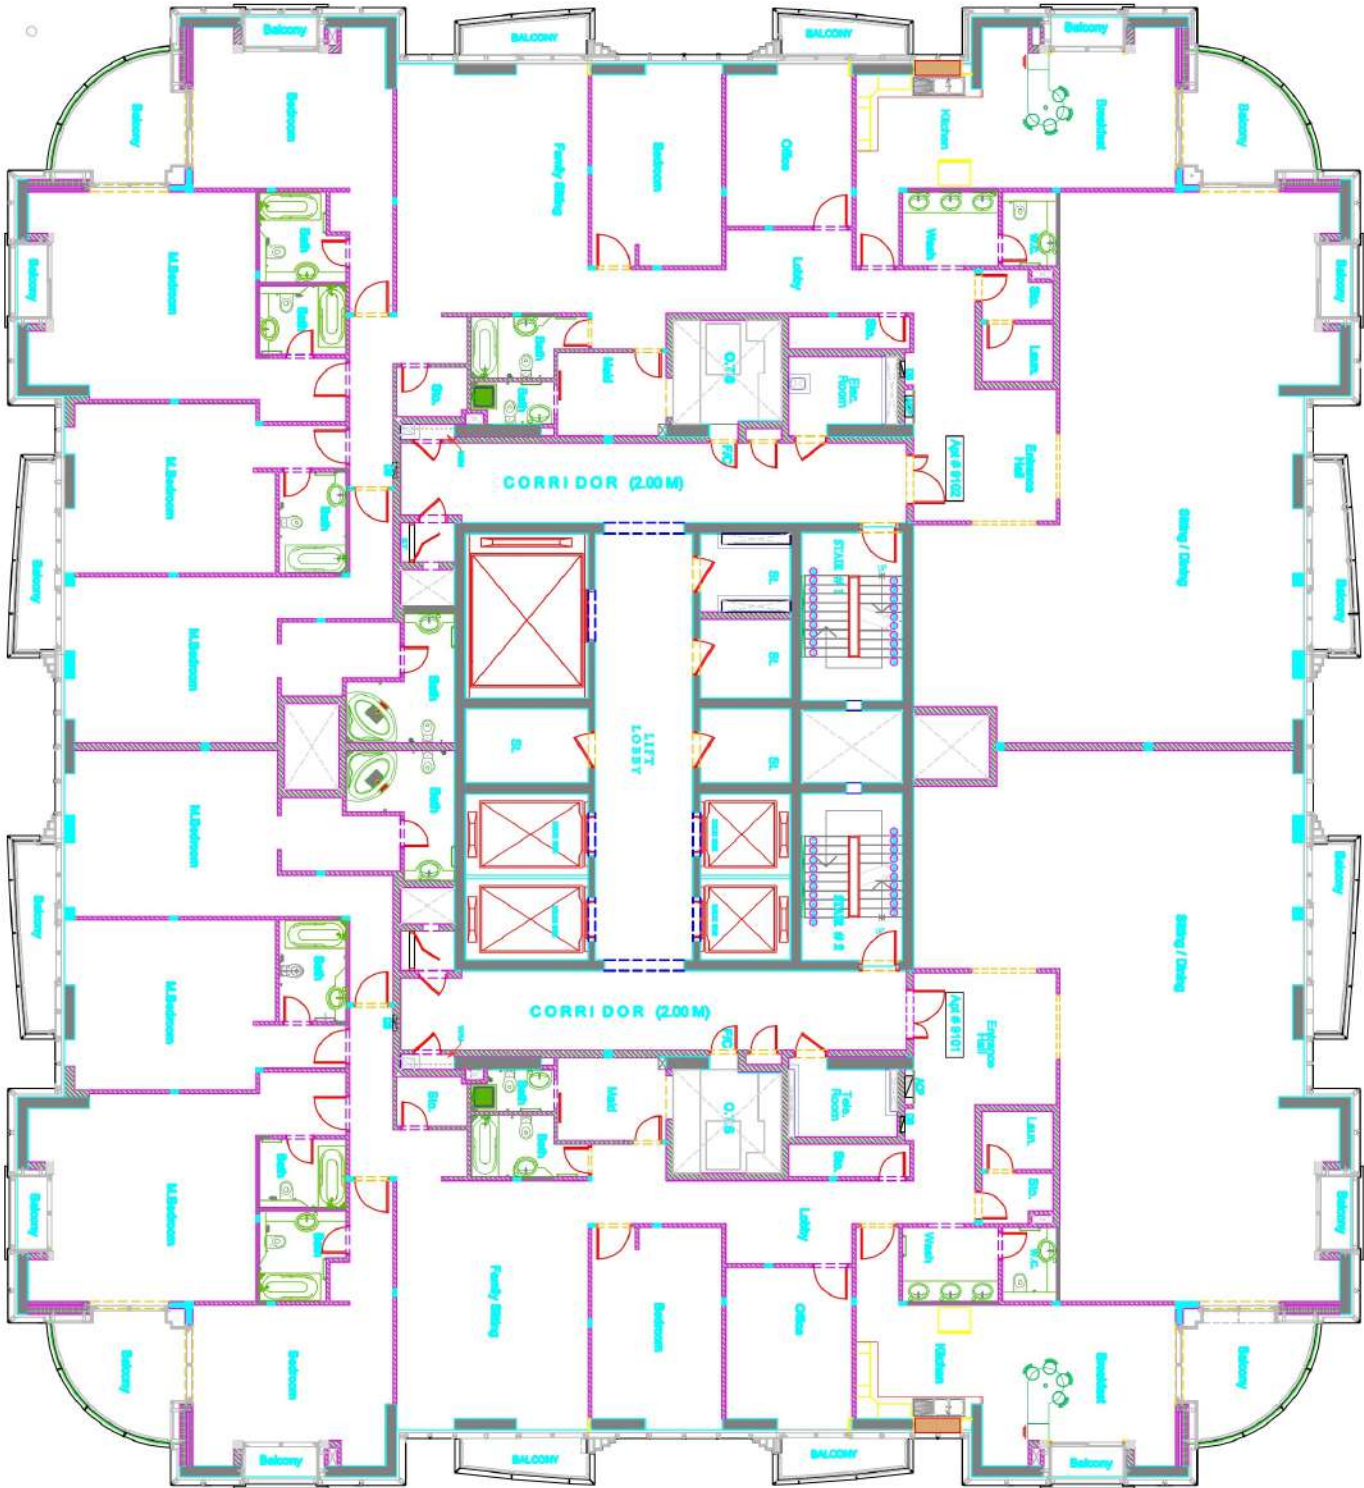

95TH FLOOR
PRINCESS TOWER

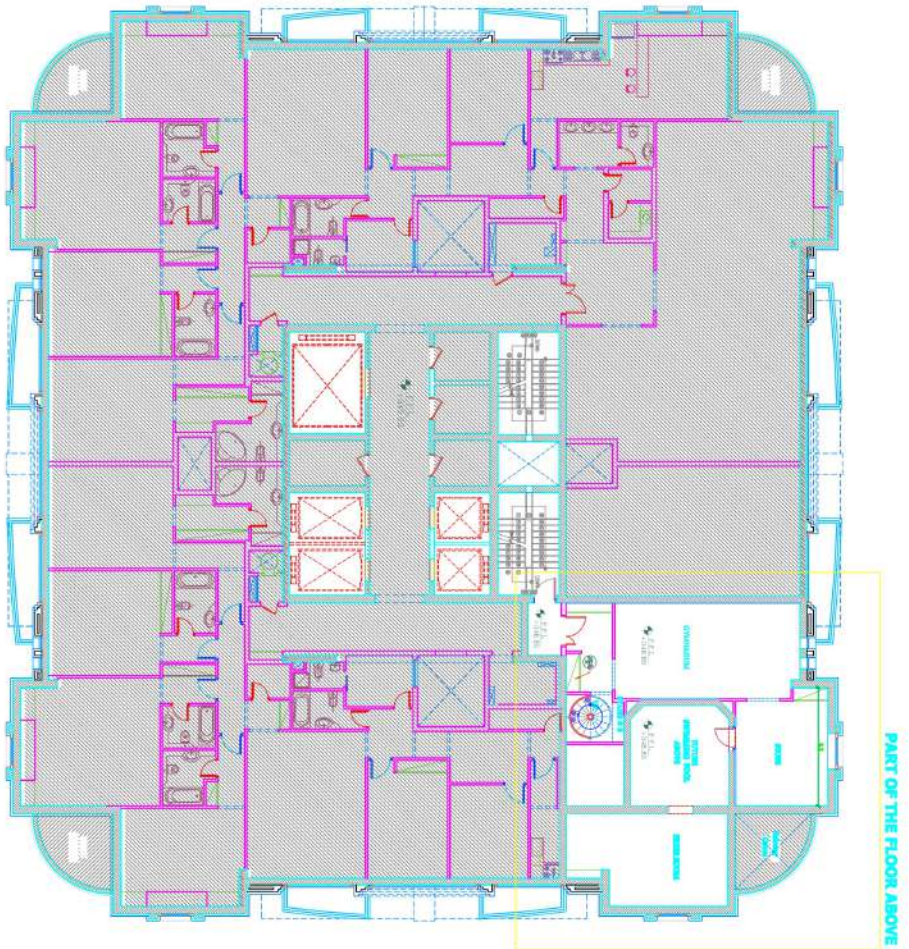

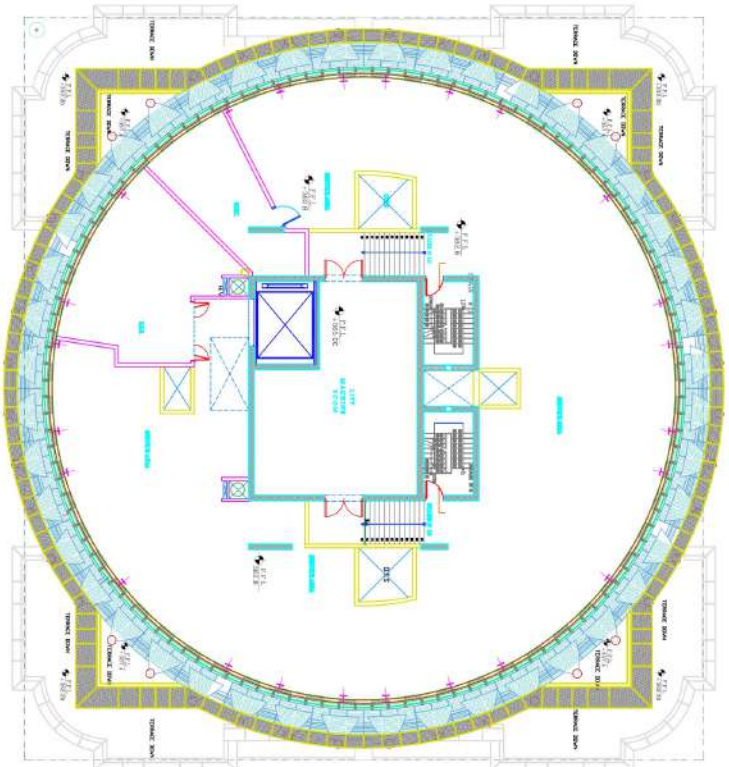











